

DIVERSION ROUTE


TEMPORARY CLOSURE POINT

PROPOSED TARMAC PATH TO BE TIED INTO THE PUBLIC RIGHT OF WAY THAT RUNS TO BOSCOMBE ROAD.


PROPOSED TARMAC PATH TO IMPROVE EXISTING PUBLIC RIGHT OF WAY. PATH TO BE SHARED USE FOR PEDESTRIANS AND CYCLISTS.

PROPOSED PATH TO BE TIED INTO THE JUNCTION OF CHARMINSTER ROAD.

TEMPORARY CLOSURE POINT

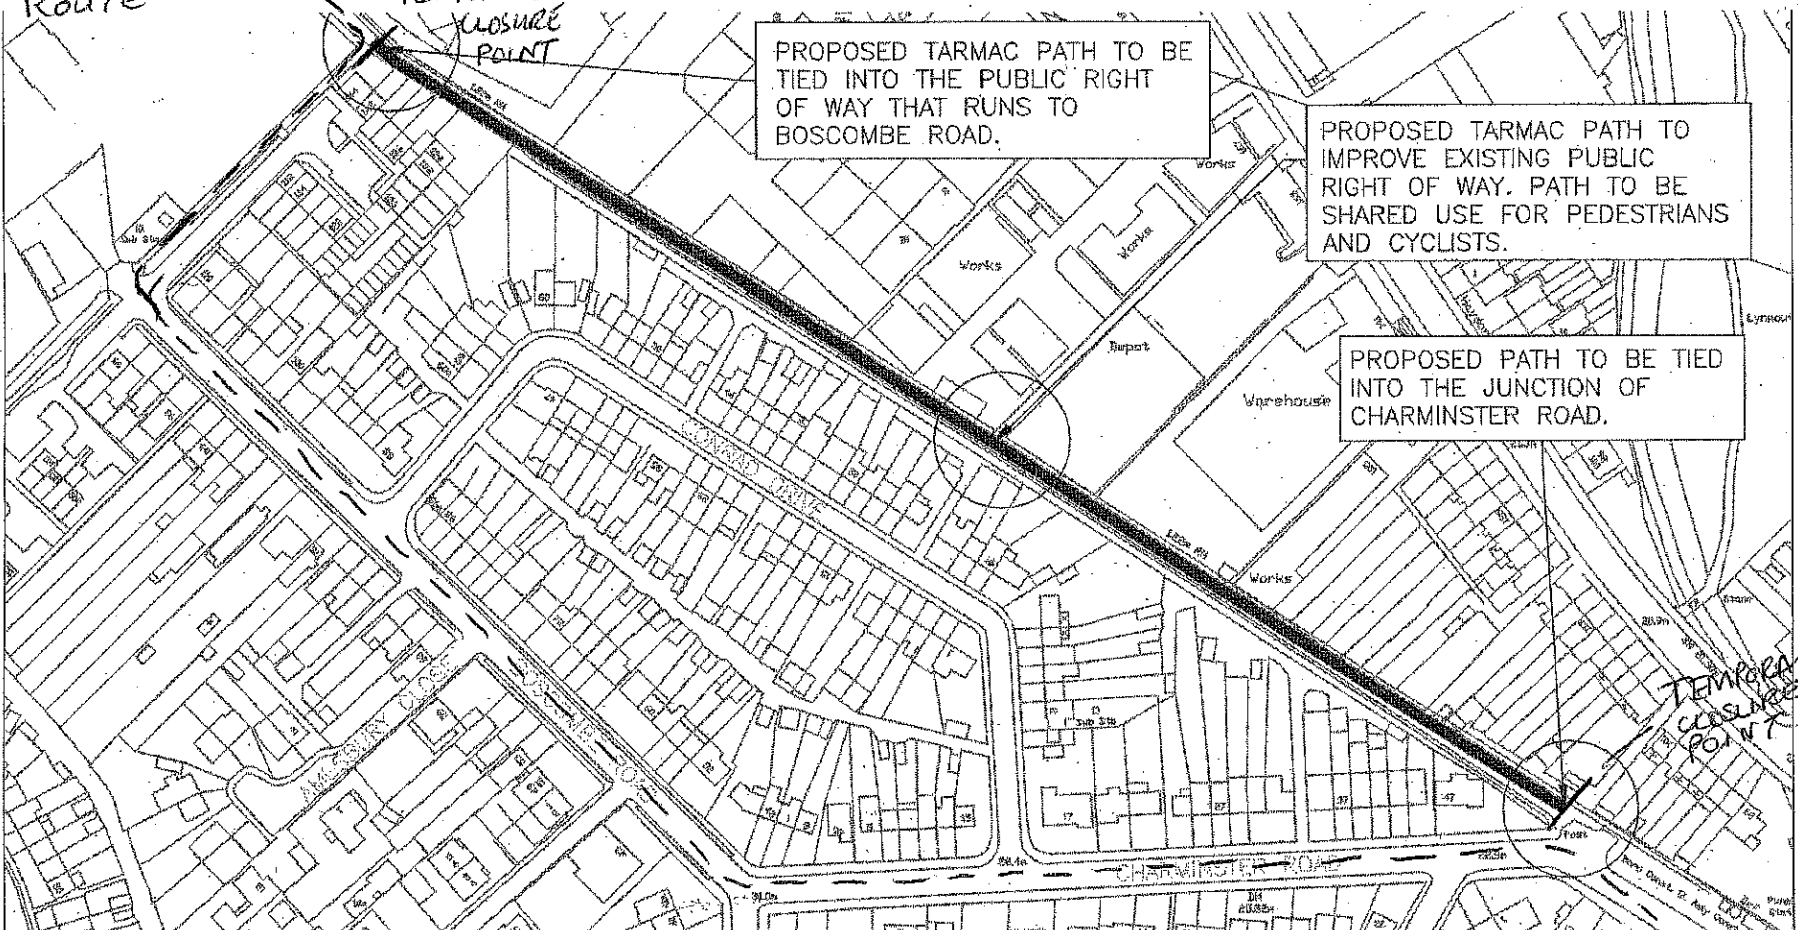

This map is reproduced from Ordnance Survey material with permission of Ordnance Survey on behalf of the controller of Her Majesty's Stationery Office (c) Crown Copyright. Unauthorised reproduction infringes Crown copyright and may lead to prosecution or civil proceedings. London Borough of Sutton 100008655X (2014)

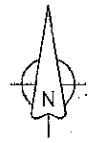

Highways, Transport and Smarter Travel
Environment & Neighbourhoods
Directorate
24 Denmark Road
Carshalton, Surrey
SM5 2JG



Brendon Hills
Executive Head of Communities

Job
Worcester Park Cycle
Route - Section between
Boscombe Road and
Trafalgar Avenue

Drawn GJV	Checked LR	Approved LR
Scale 1:1000	Date: 19/08/14	

Title
Upgrade Existing Path
to a Shared Use Pedestrian
and Cycle Path
T TMO DIVERSION PLAN

Dwg. No. T30082/CON/001	Rev. A
File Path & Name	

T TMO DIVERSION PLAN